



DETAIL "A"  
N.T.S.

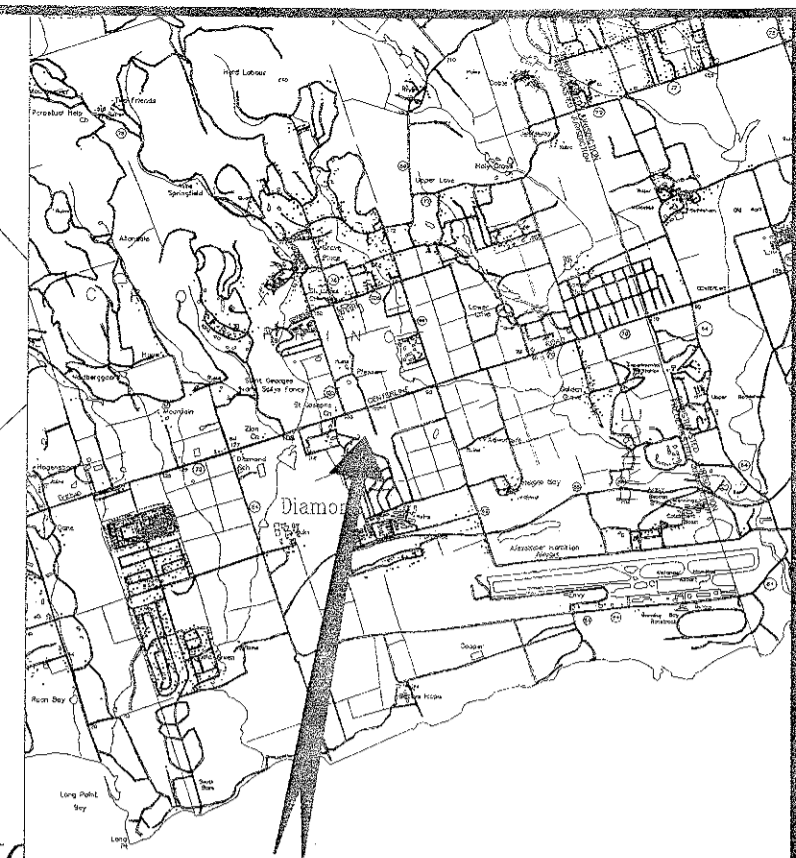


SITE

LOCATION MAP  
N.T.S.

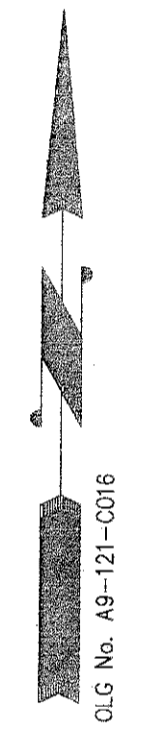

CLG No. A9-121-C016

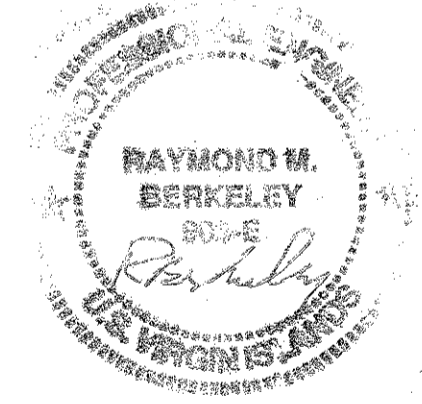

PLOTTED SCALE: 1"=20'

- NOTE:
1. SURVEYED BY GPS/TOTAL STATION
  2. REFER TO DRAWING No. A9-121-C016
  3. ZONING CLASSIFICATION: (R-2)


NOTE:  
SUBJECT PROPERTY APPEARS TO FALL WITHIN F.I.R.M.  
DESIGNATION "X" PER FLOOD INSURANCE RATE MAP 79000000379C  
D.P.N.R. ZONING DISTRICT R-2 (SHEET 11)

SURVEY OF EASEMENT "A" OVER  
PLOT No. 2-24 ESTATE MOUNT PLEASANT  
PRINCE QUARTER, ST. CROIX, U.S.V.I

**a.e.i.**  
ANTILLEAN ENGINEERS INC.  
No. 14 CLETON HILL, K'HILL, ST. CROIX,  
PO BOX 3023 KINGSTON, ST. CROIX, USA 00851  
340-778-8828

|                                 |                |                    |                 |           |
|---------------------------------|----------------|--------------------|-----------------|-----------|
| DATE:<br>11/09/2020             | SCALE:<br>1:60 | SURVEYED BY:<br>RB | DRAWN BY:<br>BM | DWG. No.: |
| APPROVED BY: <i>[Signature]</i> |                |                    | 903-E           |           |

*OLG DWG No. D9-6703-C020*

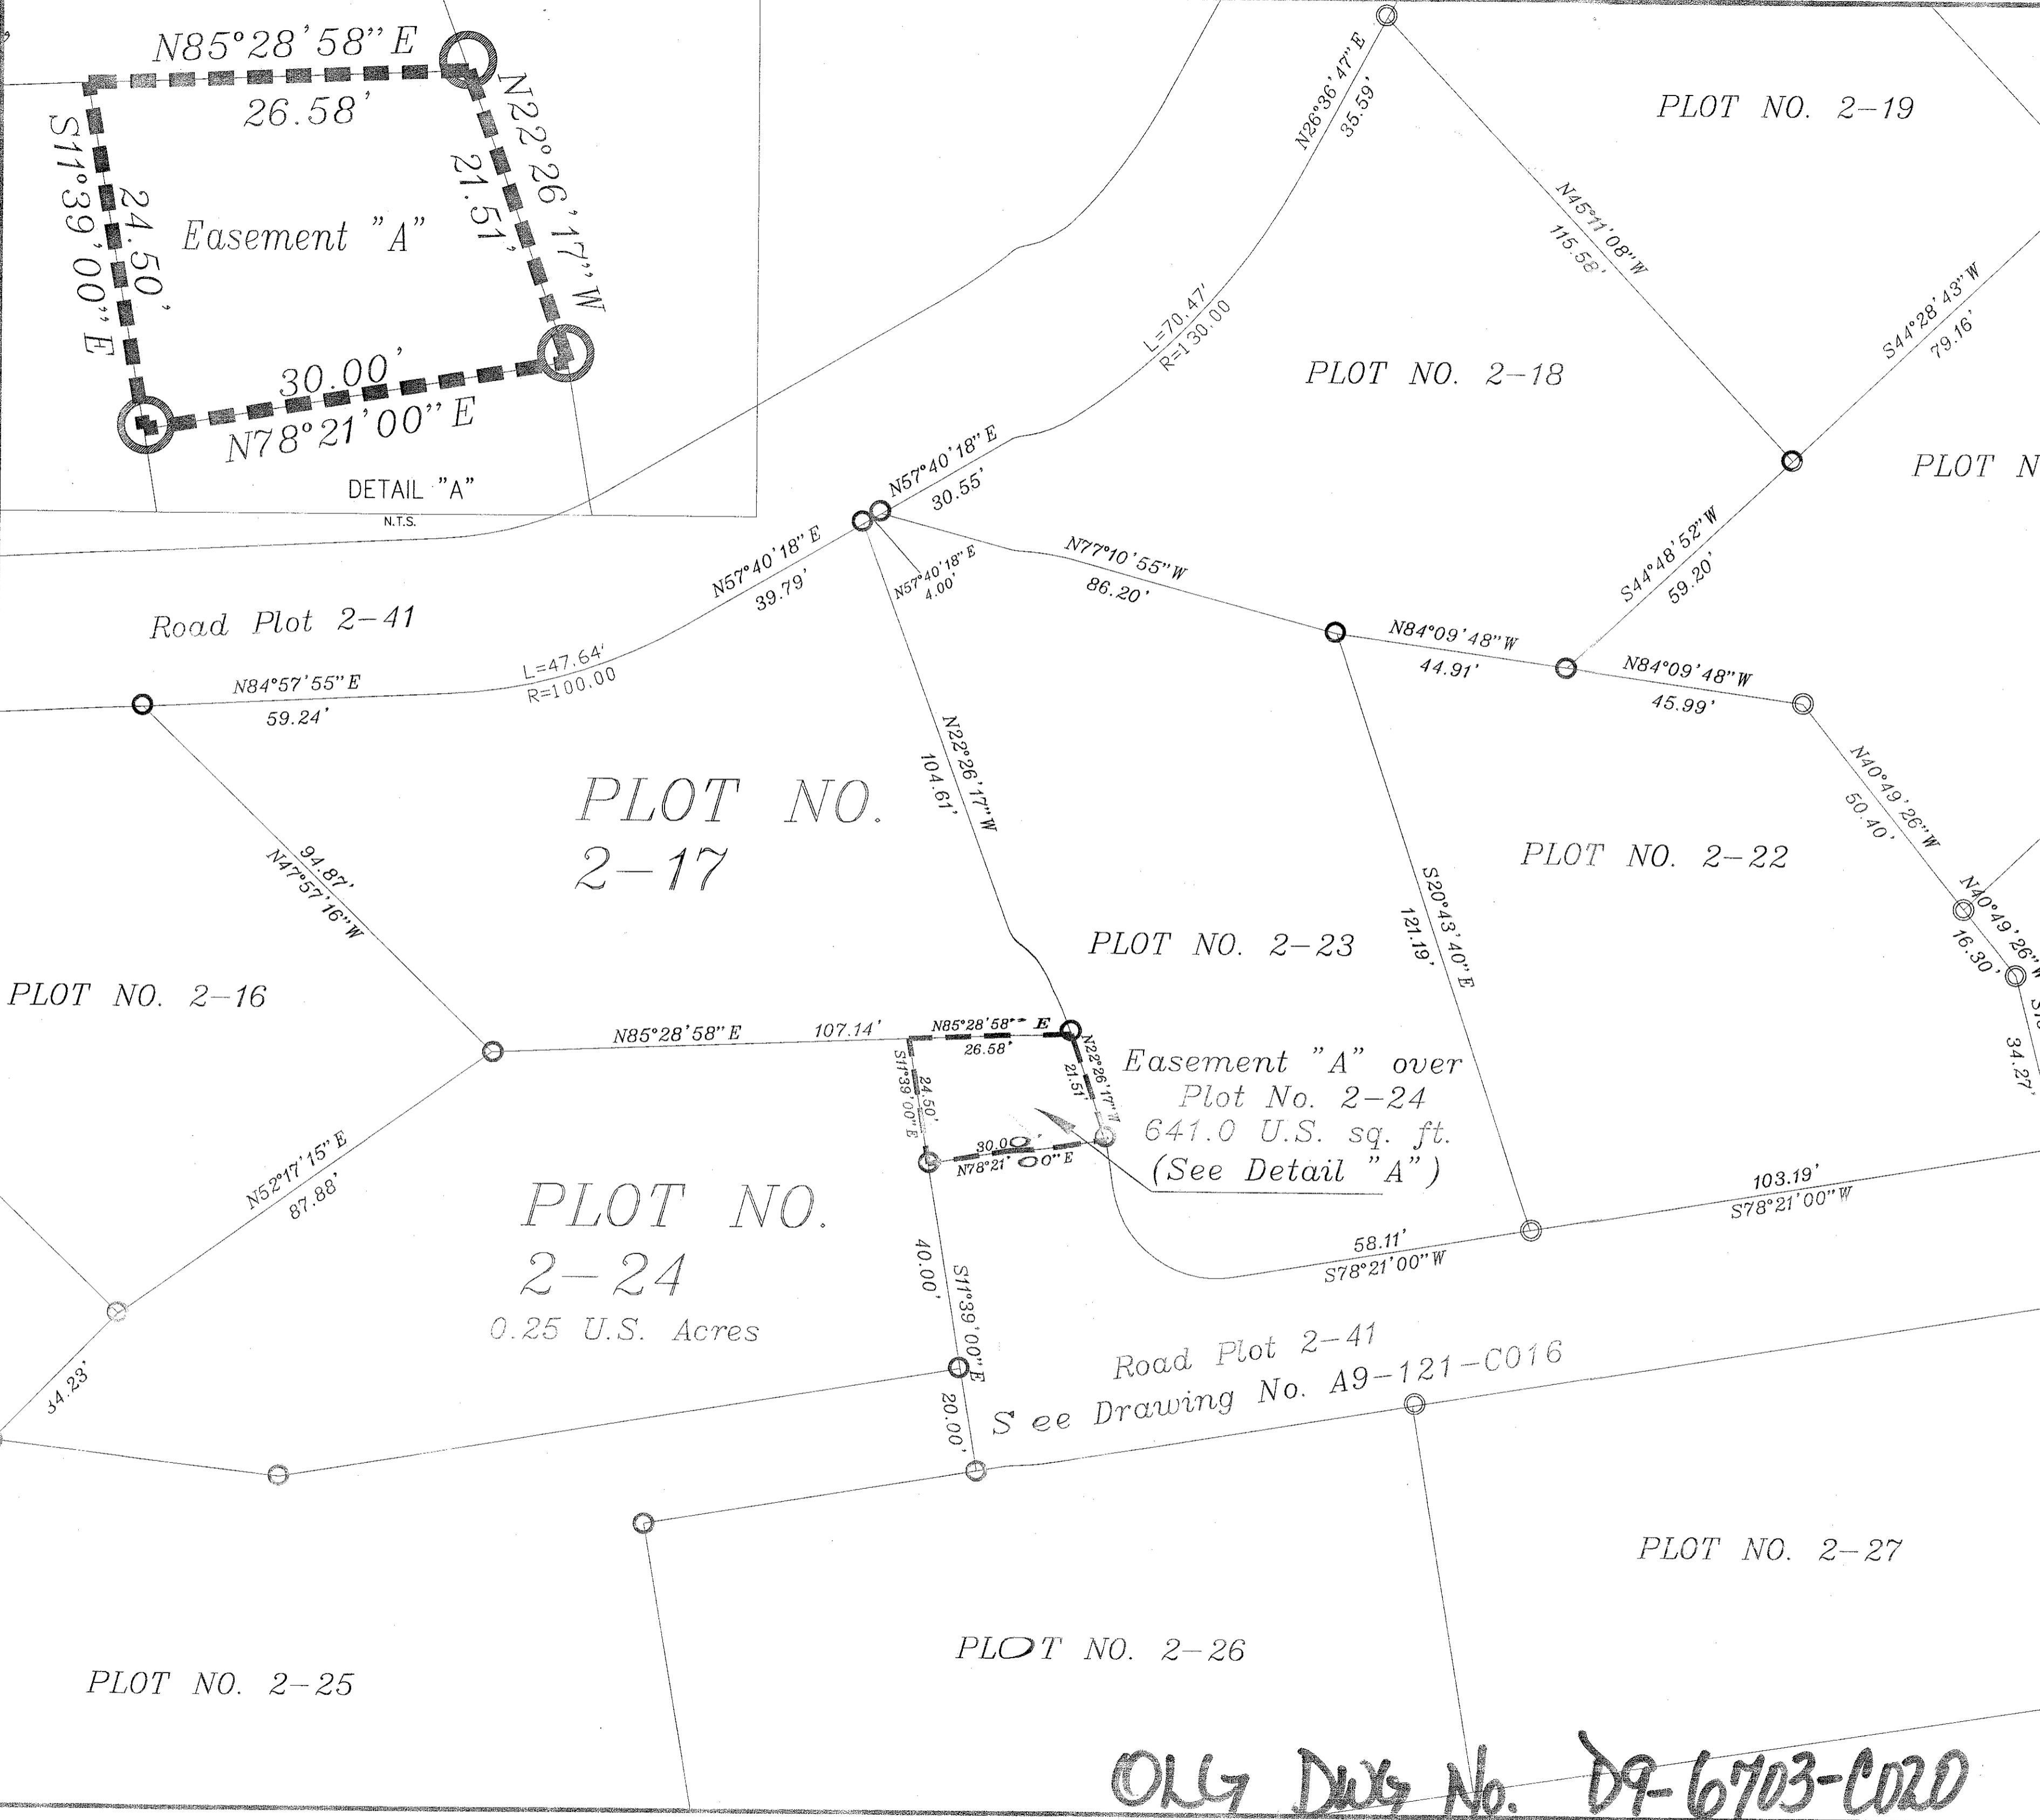

PLOT NO. 2-17

PLOT NO. 2-22

PLOT NO. 2-23

PLOT NO. 2-24  
0.25 U.S. Acres

Easement "A" over  
Plot No. 2-24  
641.0 U.S. sq. ft.  
(See Detail "A")

Road Plot 2-41  
See Drawing No. A9-121-C016

PLOT NO. 2-27

PLOT NO. 2-26

PLOT NO. 2-25

PLOT NO. 2-19

PLOT NO. 2-18

PLOT NO. 2-20

Road Plot 2-41

PLOT NO. 2-16