



Written dimensions have precedence over scaled dimensions. Contractor shall verify and be responsible for all dimensions and conditions shown on the plans. Field verify all conditions prior to laying out or fabricating work. Bring to the Engineer's attention any deviation from designed conditions and field conditions prior to proceeding with any work and cooperate with Engineer to modify such conditions at no additional cost to the owner, Engineer or consultants. Shop drawings must be submitted to the Engineer and reviewed by the Engineer prior to ordering materials. All drawings are the property of the Engineer. No part of these drawings may be reproduced, stored in a retrieval system, or transmitted in any form or by any means, electronic, mechanical, photocopying, recording, or by any information storage and retrieval system, without the prior written consent of Paul Ferreras, PE. In the event of unintentional use of these documents by a third party, the third party shall hold Paul Ferreras, PE harmless and agrees to indemnify Paul Ferreras, PE for such use in an amount equal to the original fee for the original documents, plus legal fees, court costs, collection fees and other costs.

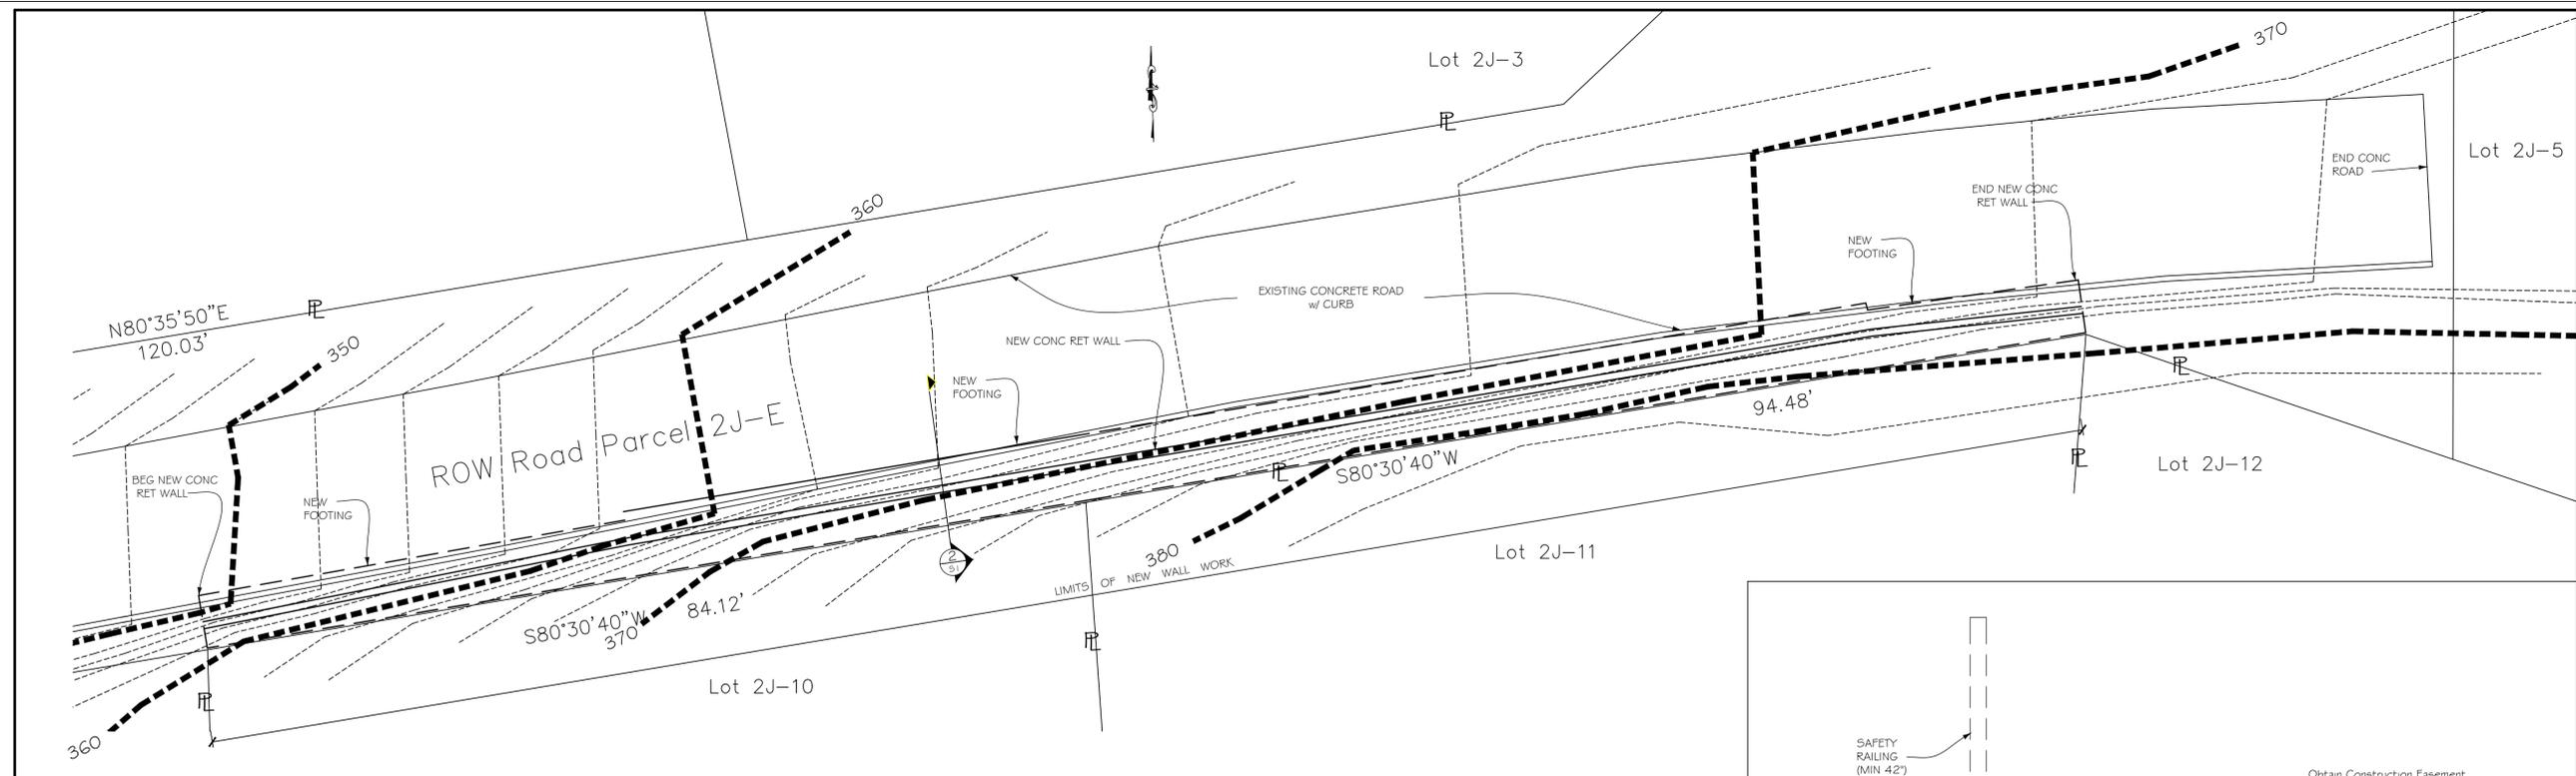


1 New Retaining Wall
Scale: 1/8" = 1'-0"

NOTE:
ALL PROPERTY LINES ARE APPROXIMATE
AND NEED TO BE VERIFIED IN THE FIELD
BEFORE CONSTRUCTION BEGINS

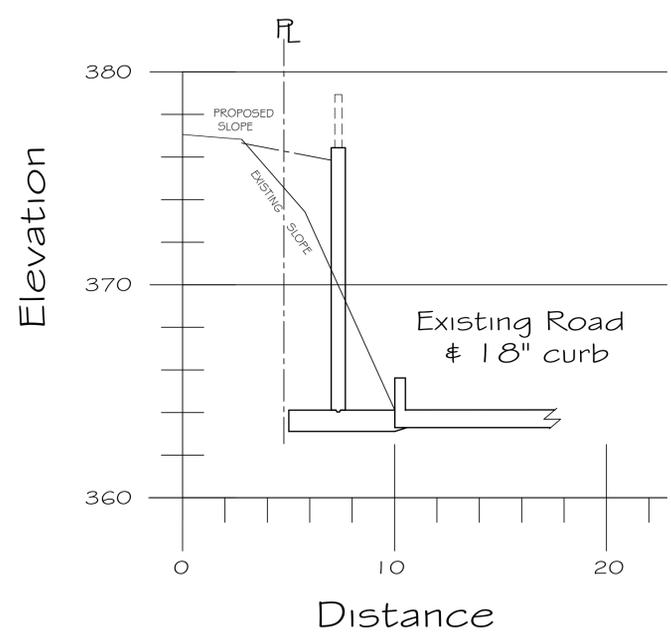


2 Cross Section
Scale: 1/4" = 1'-0"

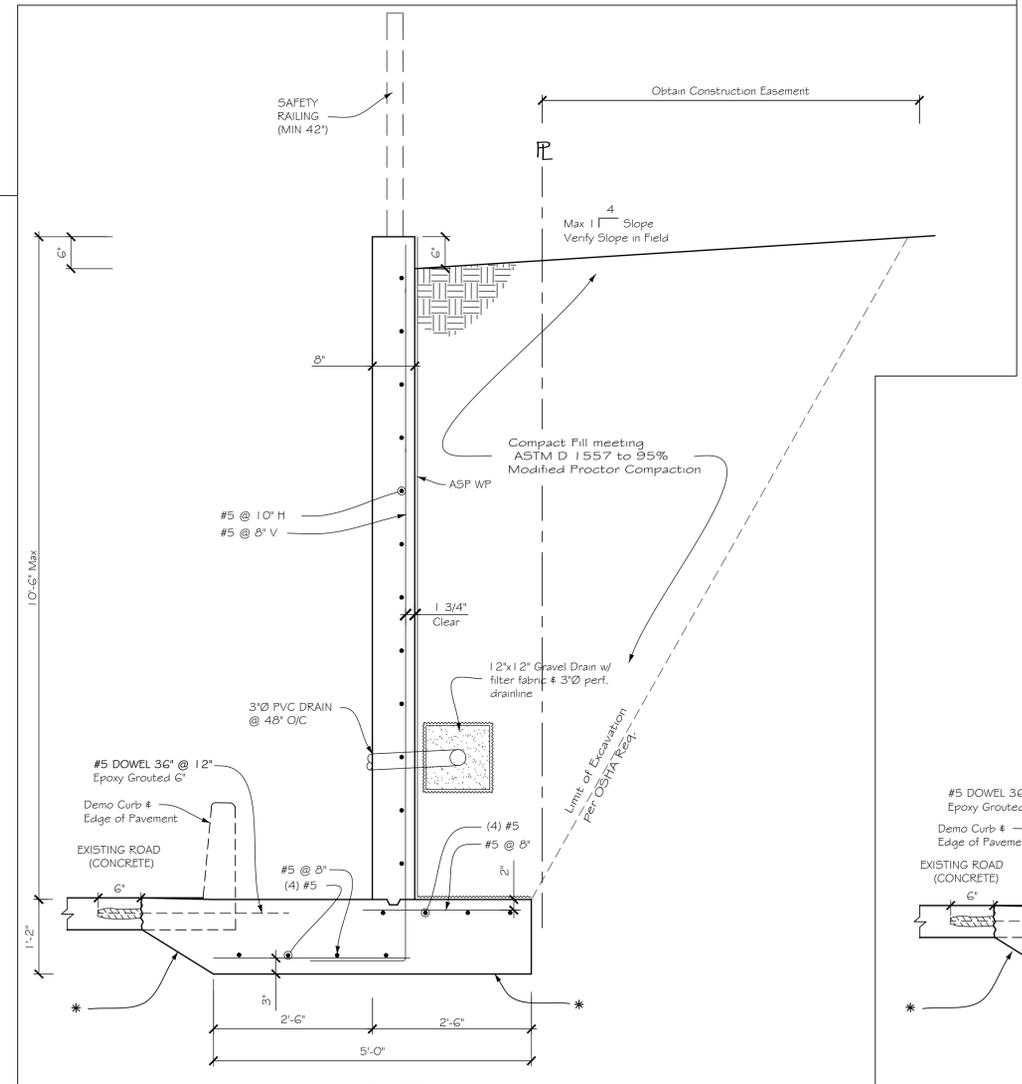

3 10'-0" Retaining Wall
Scale: 3/4" = 1'-0"

* GEOTECHNICAL NOTE:
Subgrade = Firm Undisturbed Soil-
Min 2TSF Bearing Capacity, V.I.F.

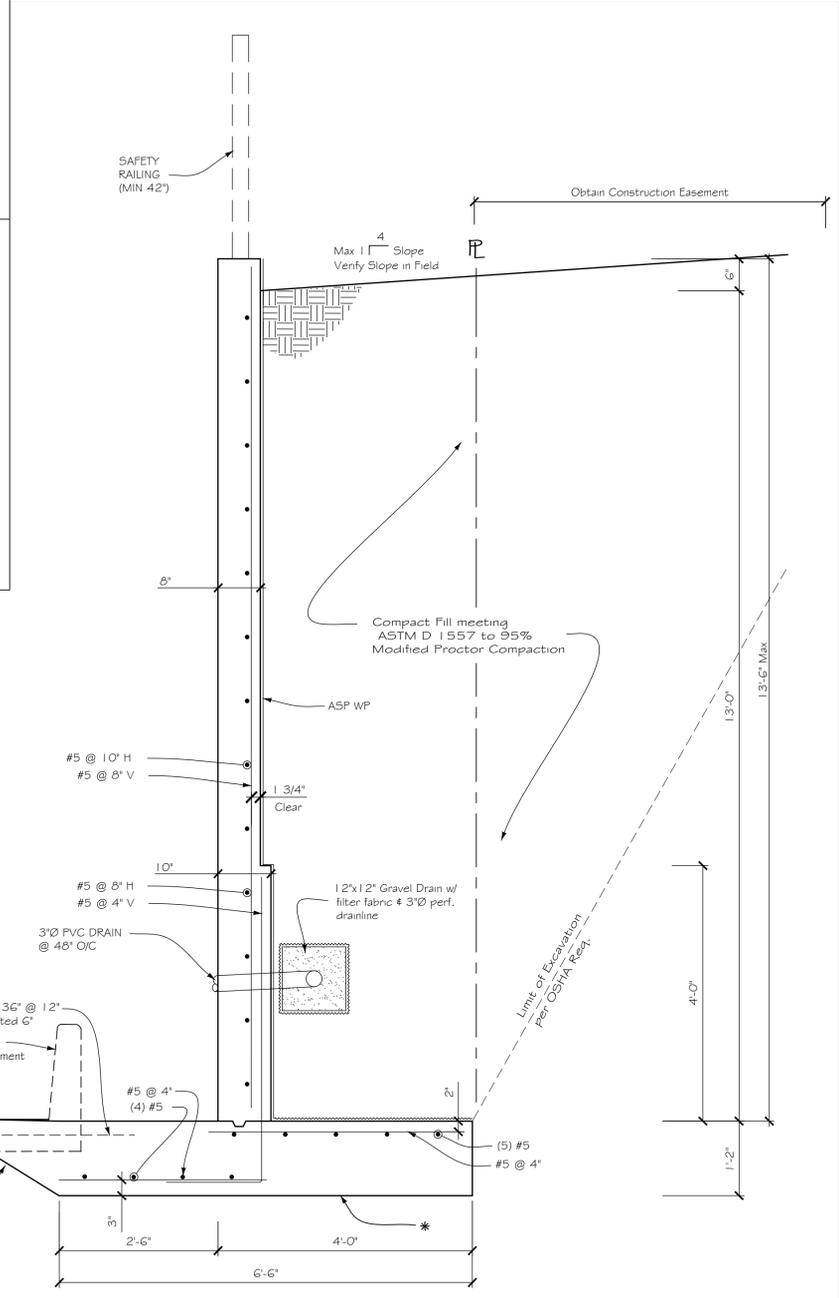

4 13'-0" Retaining Wall
Scale: 3/4" = 1'-0"

PROPERTY
VIHFA
WHISPERING HILLS
ST. THOMAS
U.S. VIRGIN ISLANDS

AUXILIARY ROAD, RETAINING WALL DESIGN & DETAILS

REVISIONS		
No	DESCRIPTION	DATE

PAUL FERRERAS, PE
STRUCTURAL ENGINEER
P.O. Box 600122
St. Thomas, USVI 00801
Phone (340) 714-5435
Fax (340) 777-5779
e-mail: paul@pfpe.pro

NEW YORK LICENSE No 059450
NEW JERSEY LICENSE GE 32849
FLORIDA LICENSE No 56408
VIRGIN ISLANDS LICENSE No 481E

ALL INFORMATION CONTAINED
HEREIN IS THE PROPERTY OF PAUL
FERRERAS.
THE CONCEPTS, IDEAS, DESIGNS
AND DETAILS AS SHOWN ON THE
DOCUMENTS WERE CREATED,
DEVELOPED AND PRESENTED FOR
USE ON THE SPECIFIC PROJECT
AND SHALL NOT BE REUSED FOR
ANY PURPOSE WITHOUT EXPRESS
WRITTEN CONSENT OF PAUL
FERRERAS.
THE OWNER SHALL BE PERMITTED
TO RETAIN COPIES FOR
REFERENCE PURPOSE ONLY.

DATE
March 10, 2019
SCALE
AS SHOWN
SI
2 OF 2