



Invitation for Bids
IFB 005-2022-STX
Lagoon Street Complex Renovation
Attachment A

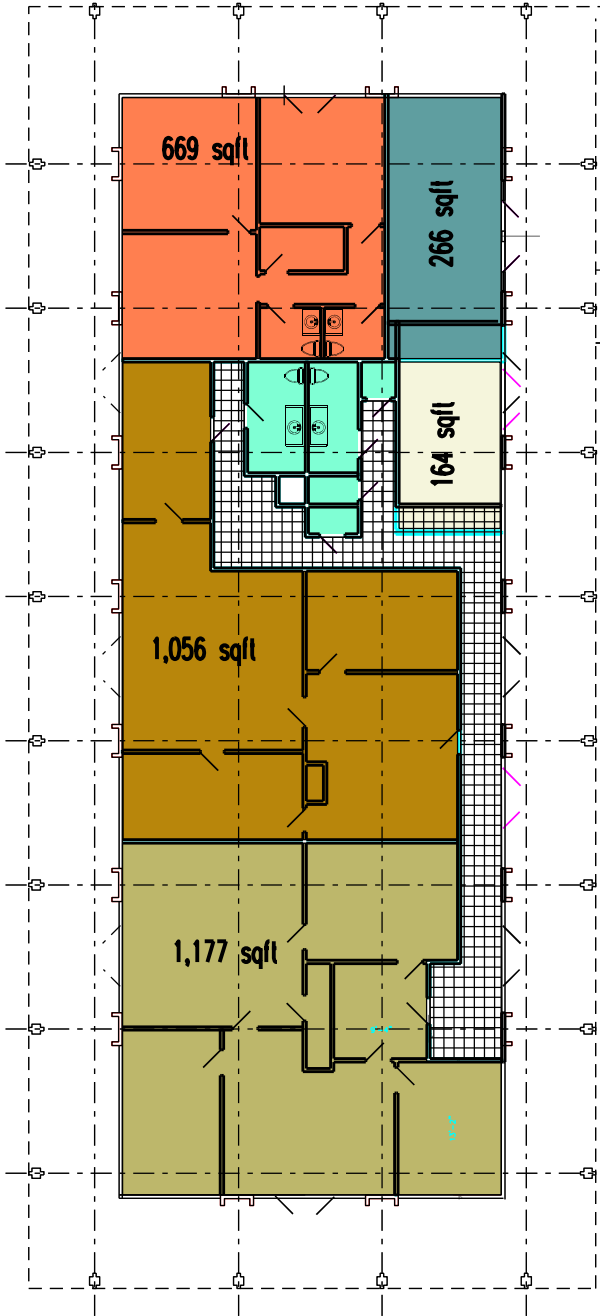


Building #1

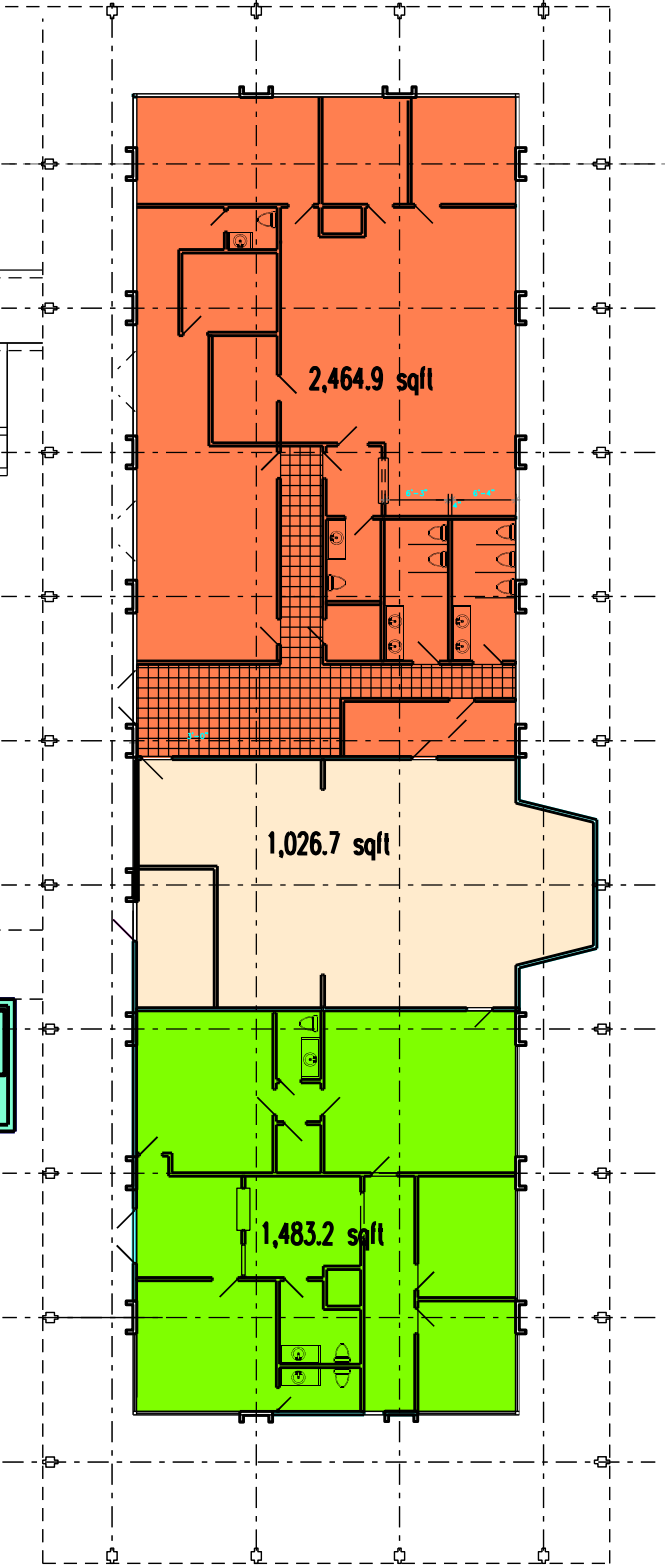


Building #2

Invitation for Bids
IFB 005-2022-STX
Lagoon Street Complex Renovation
Attachment A

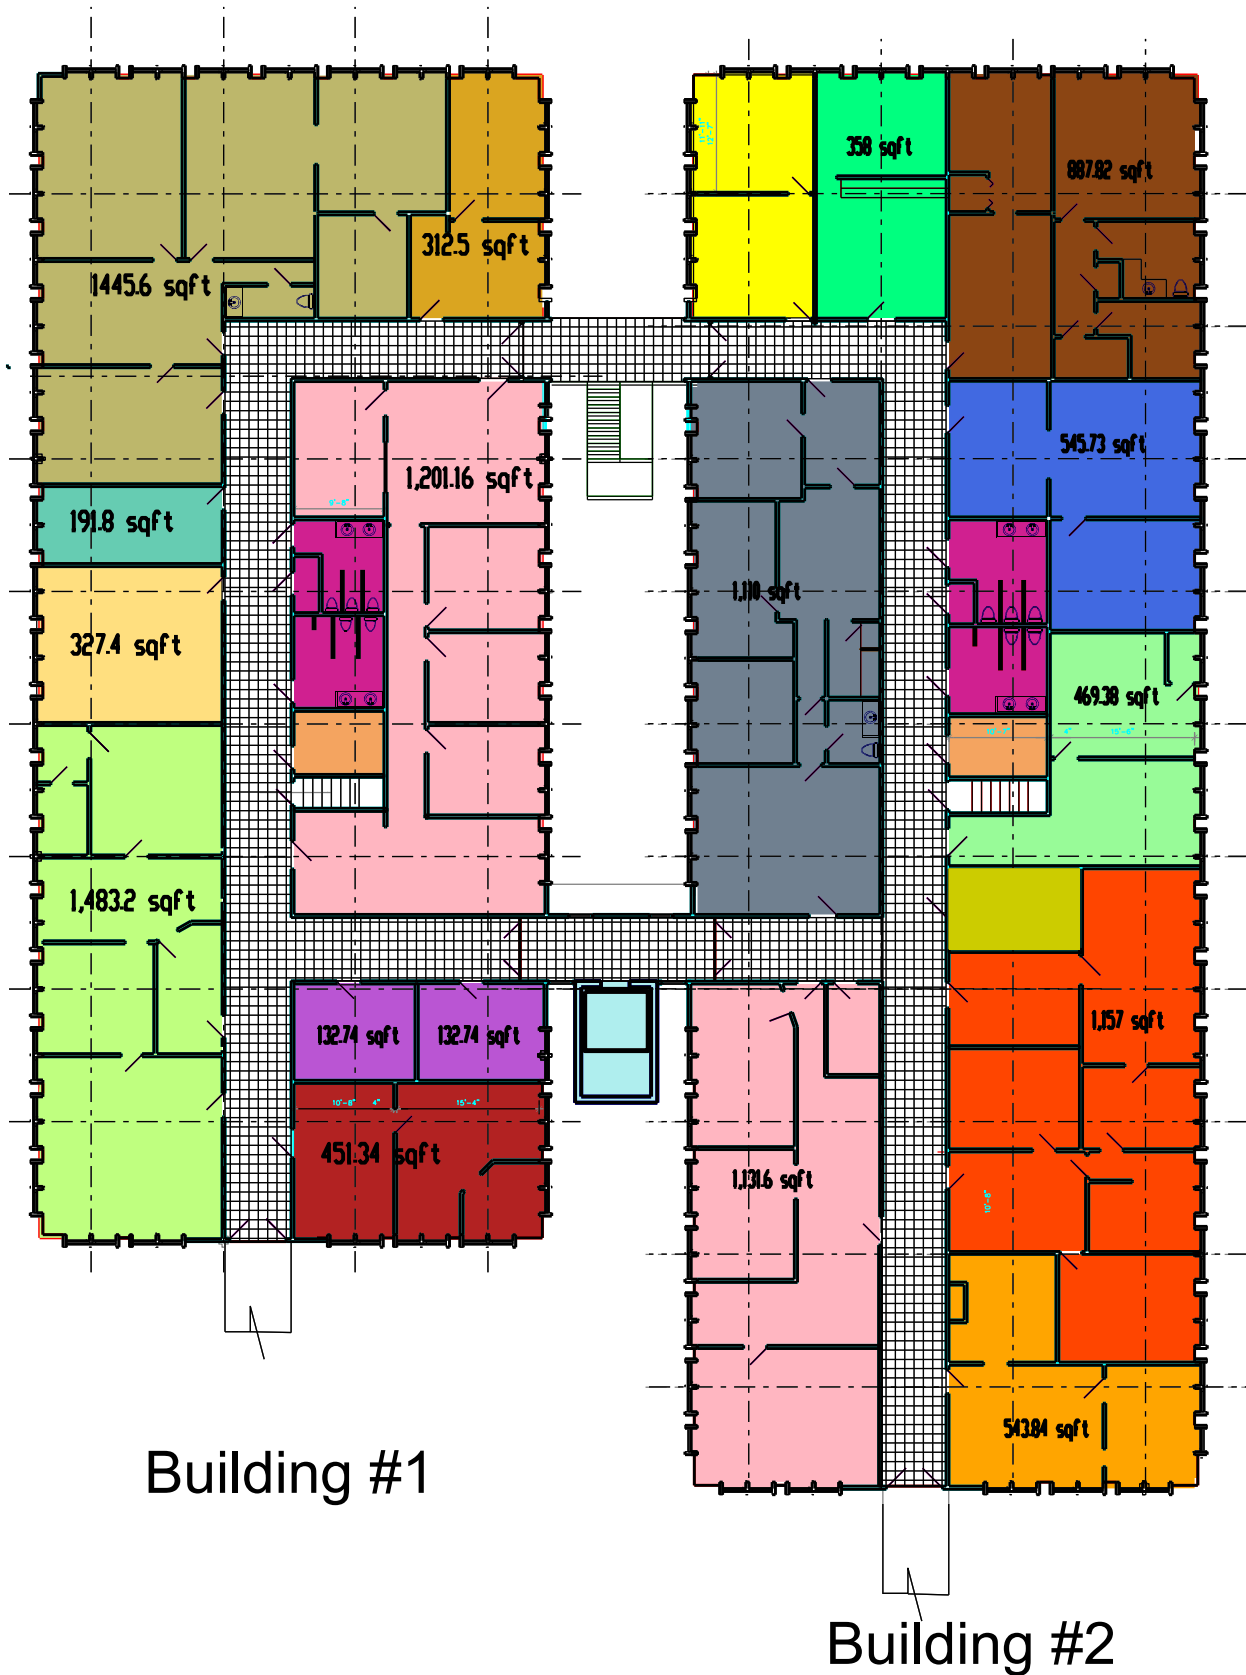

Invitation for Bids
IFB 005-2022-STX
Lagoon Street Complex Renovation
Attachment A

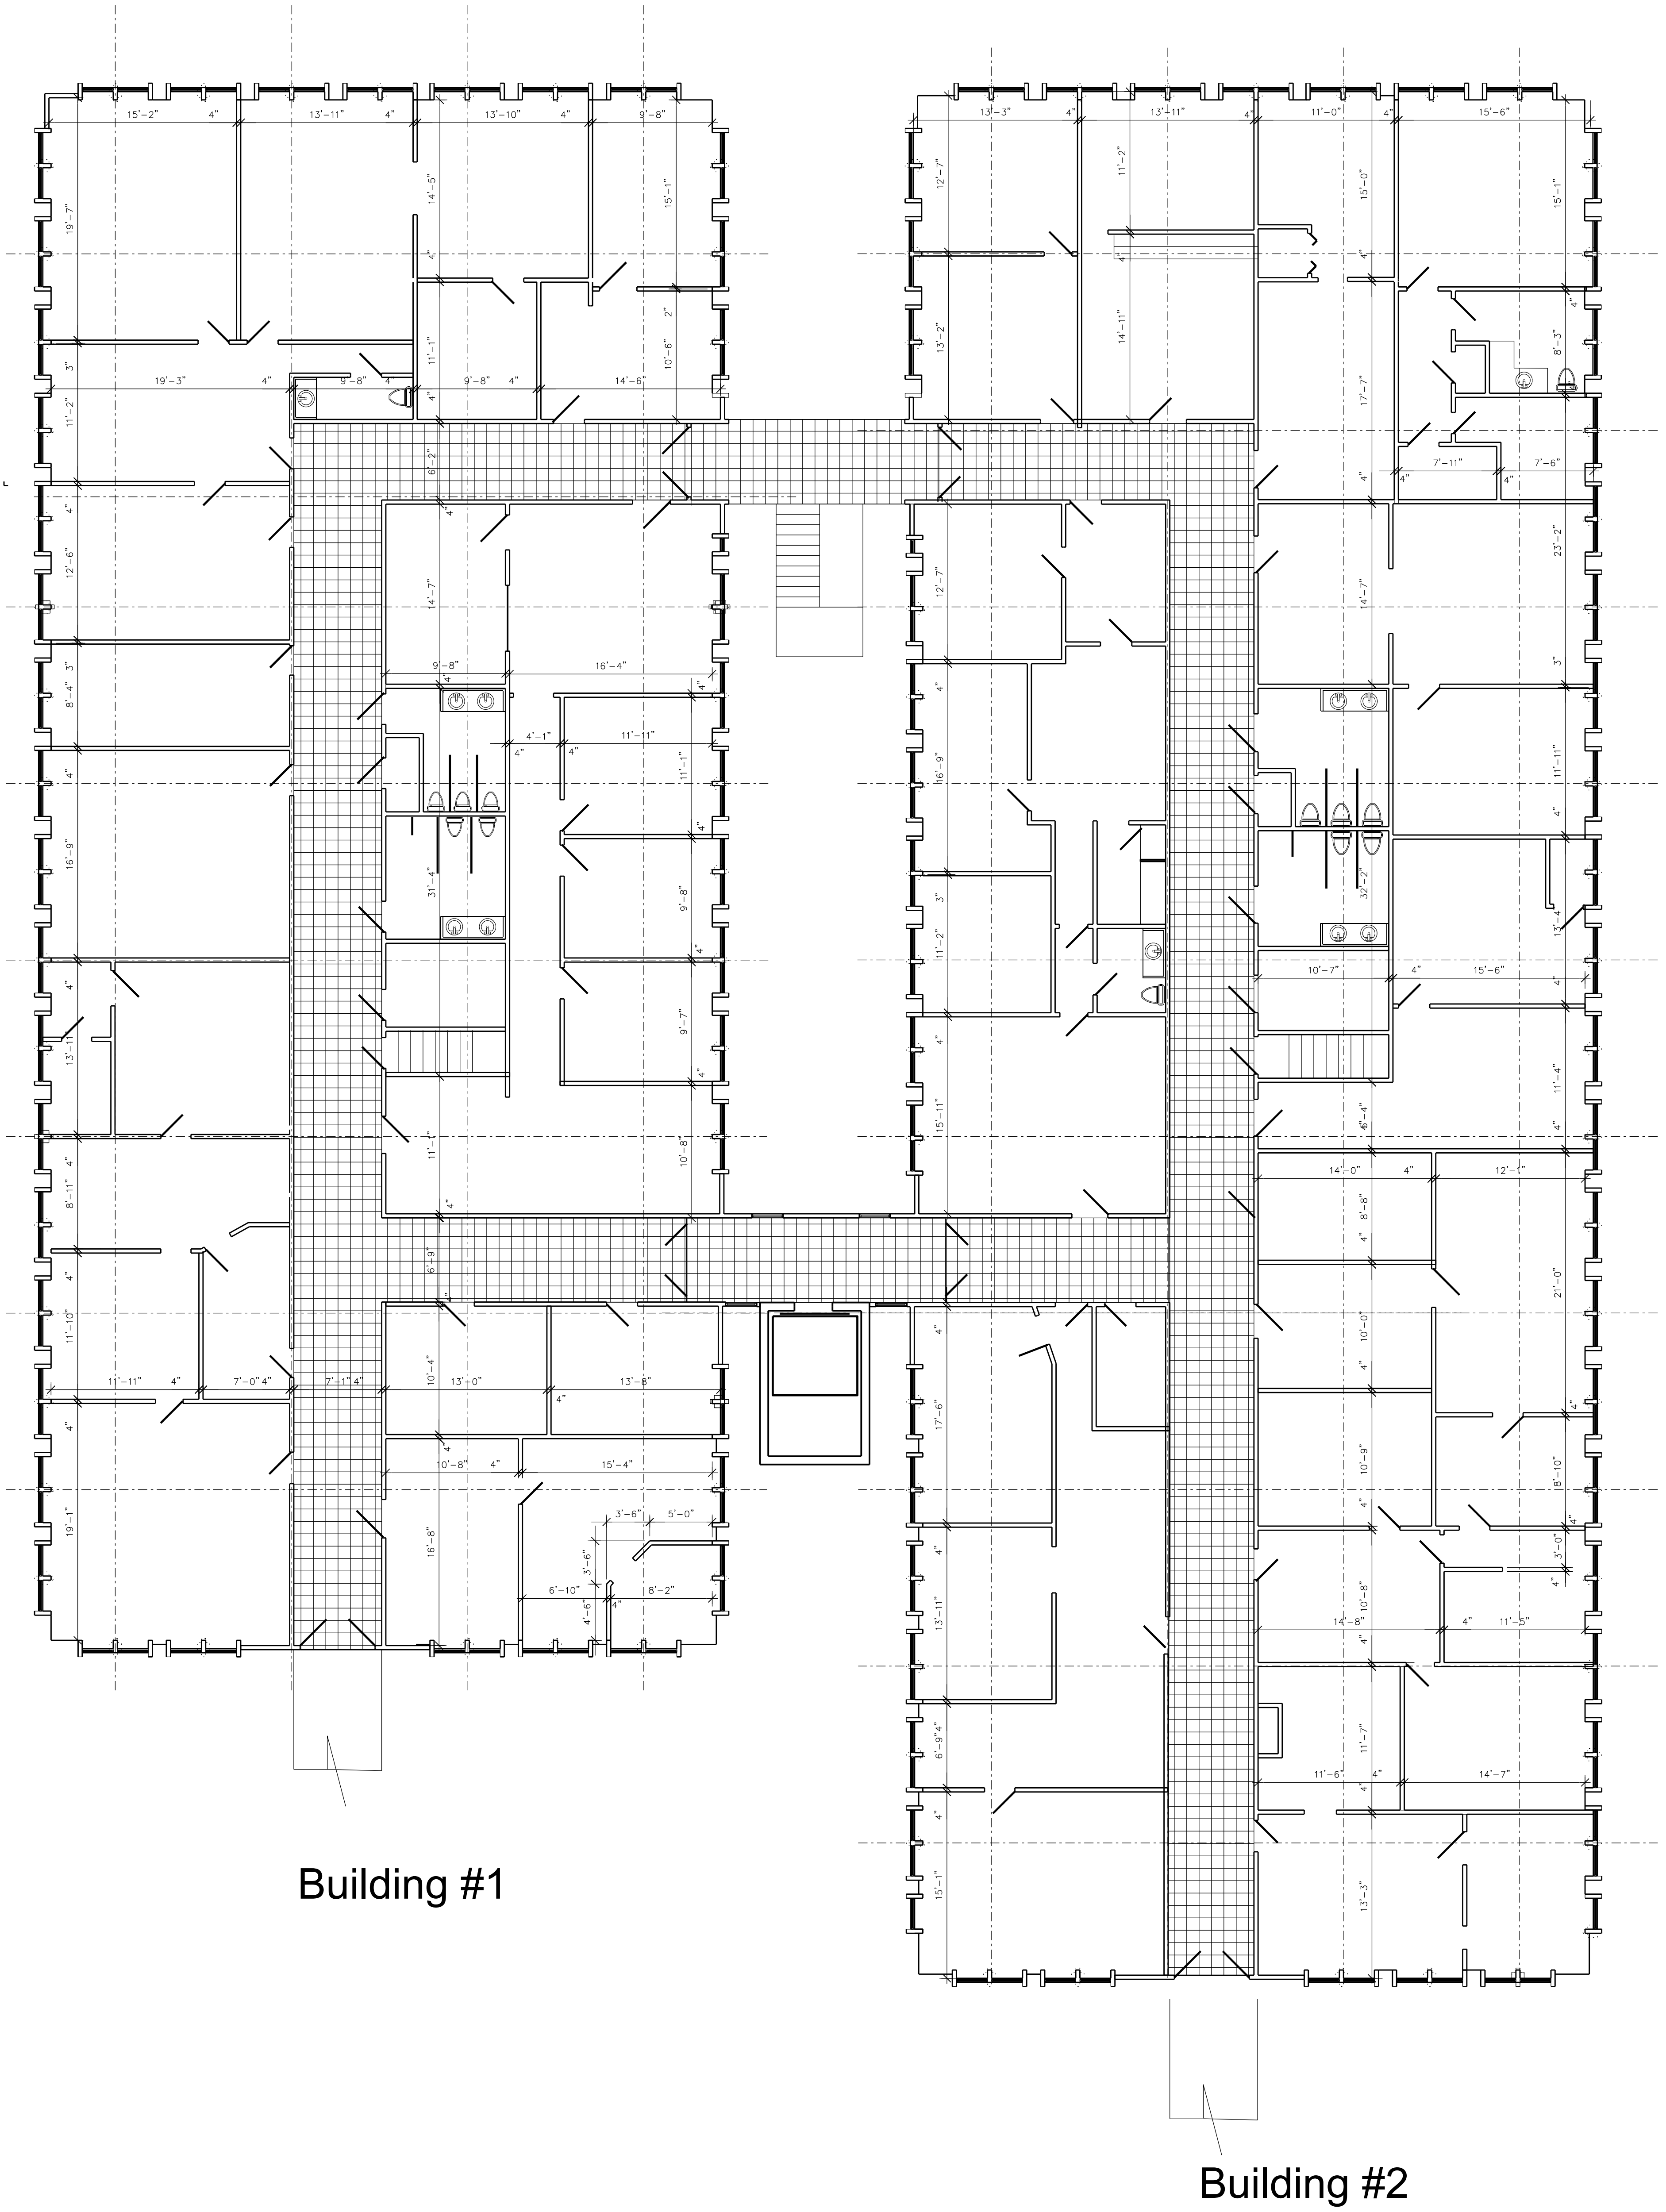

Building #1

Building #2